



THIS DRAWING IS THE PROPERTY OF DALLAS DESIGN GROUP & ASSOCIATES AND MAY NOT BE USED, REPRODUCED OR PUBLISHED WITHOUT THEIR WRITTEN PERMISSION. DALLAS DESIGN GROUP & ASSOCIATES ASSUMES NO LIABILITY FOR ANY HOME CONSTRUCTED FROM THIS PLAN. IT IS THE RESPONSIBILITY OF THE PURCHASER OF THIS PLAN TO PERFORM THE FOLLOWINGS BEFORE BEGINNING ACTUAL CONSTRUCTION.

- 1) BUILDER OR CONTRACTOR MUST VERIFY ALL DIMENSIONS PRIOR TO PROCEEDING WITH CONSTRUCTION.
- 2) CONTRACTOR MUST VERIFY COMPLIANCE WITH ALL LOCAL BUILDING CODES IN THE AREA WHERE THE HOME IS TO BE CONSTRUCTED.
- 3) PLANS INDICATE LOCATION ONLY. ENGINEERING ASPECTS SHOULD INCORPORATE ACTUAL SITE CONDITIONS.


CAUTION MUST BE EXERCISED IN MAKING ANY CHANGES IN THIS PLAN. ONLY A QUALIFIED ENGINEER SHOULD ATTEMPT MODIFICATIONS AS EVEN MINOR CHANGES IN ONE AREA OF THE HOUSE COULD LEAD TO MAJOR PROBLEMS IN ANOTHER AREA.

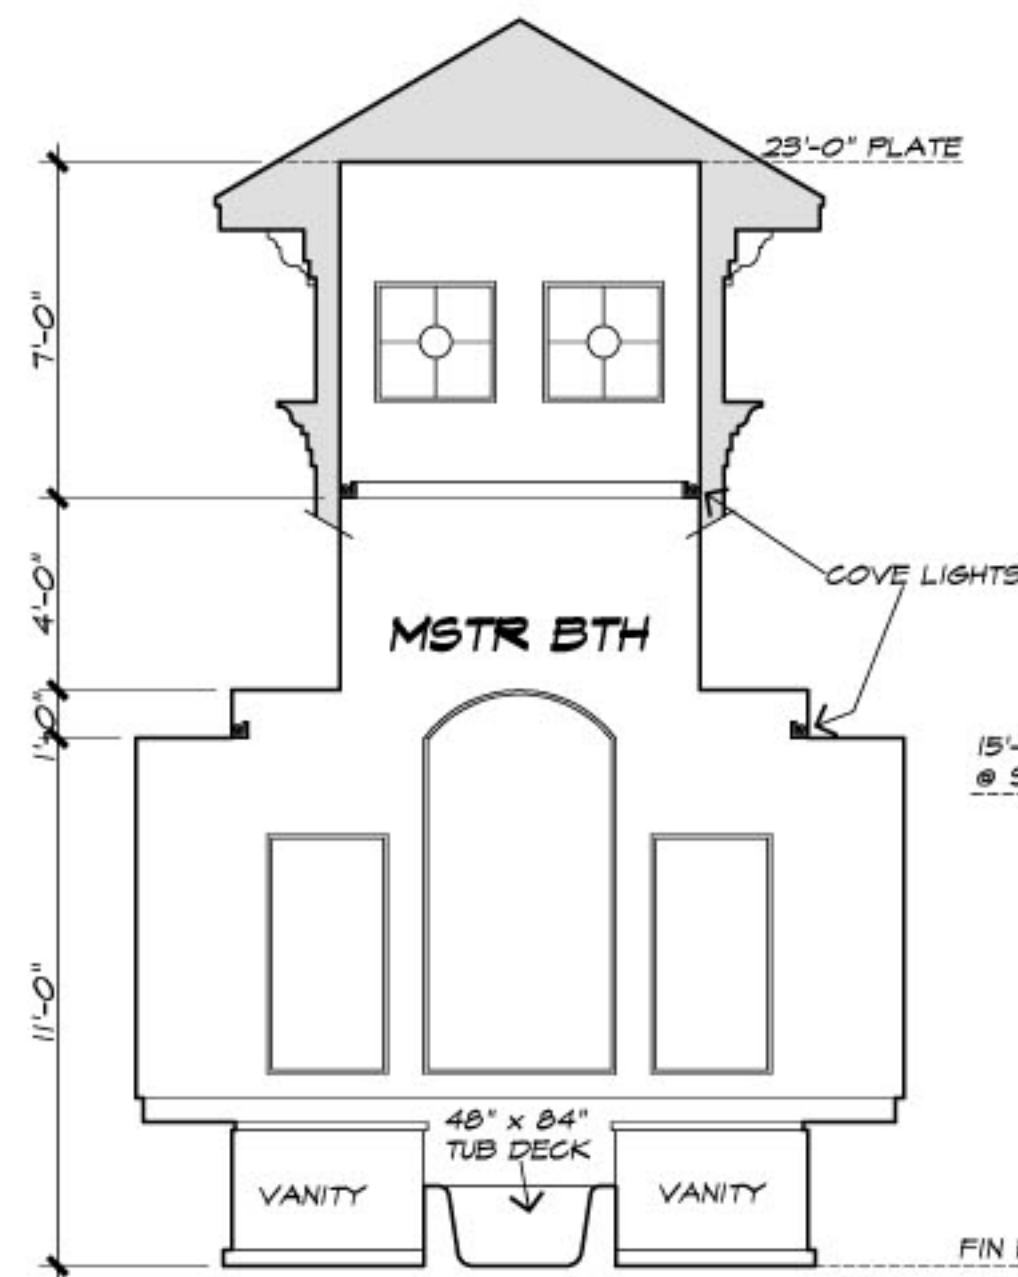


SECTION E
SCALE 1/4"=1'-0"

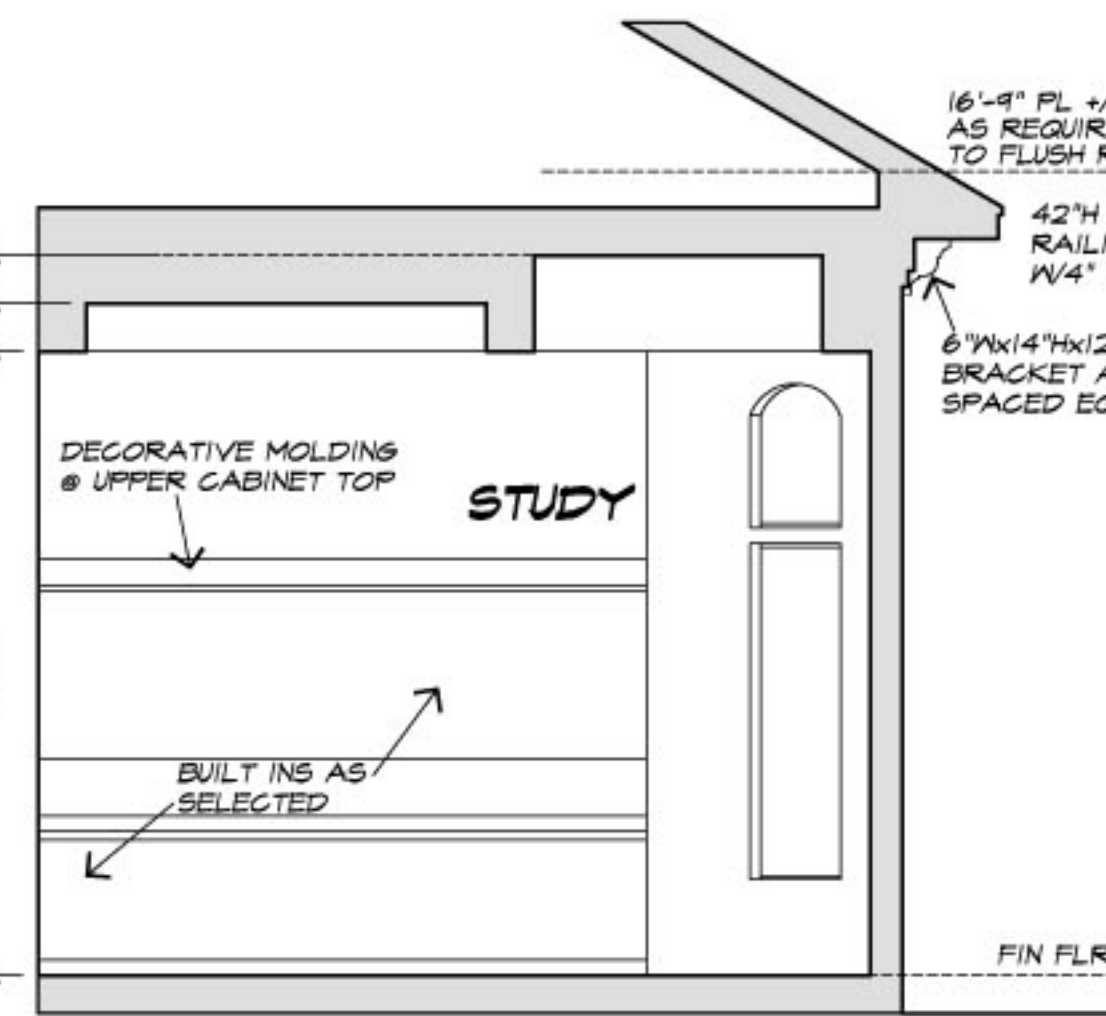


SECTION D
SCALE 1/4"=1'-0"

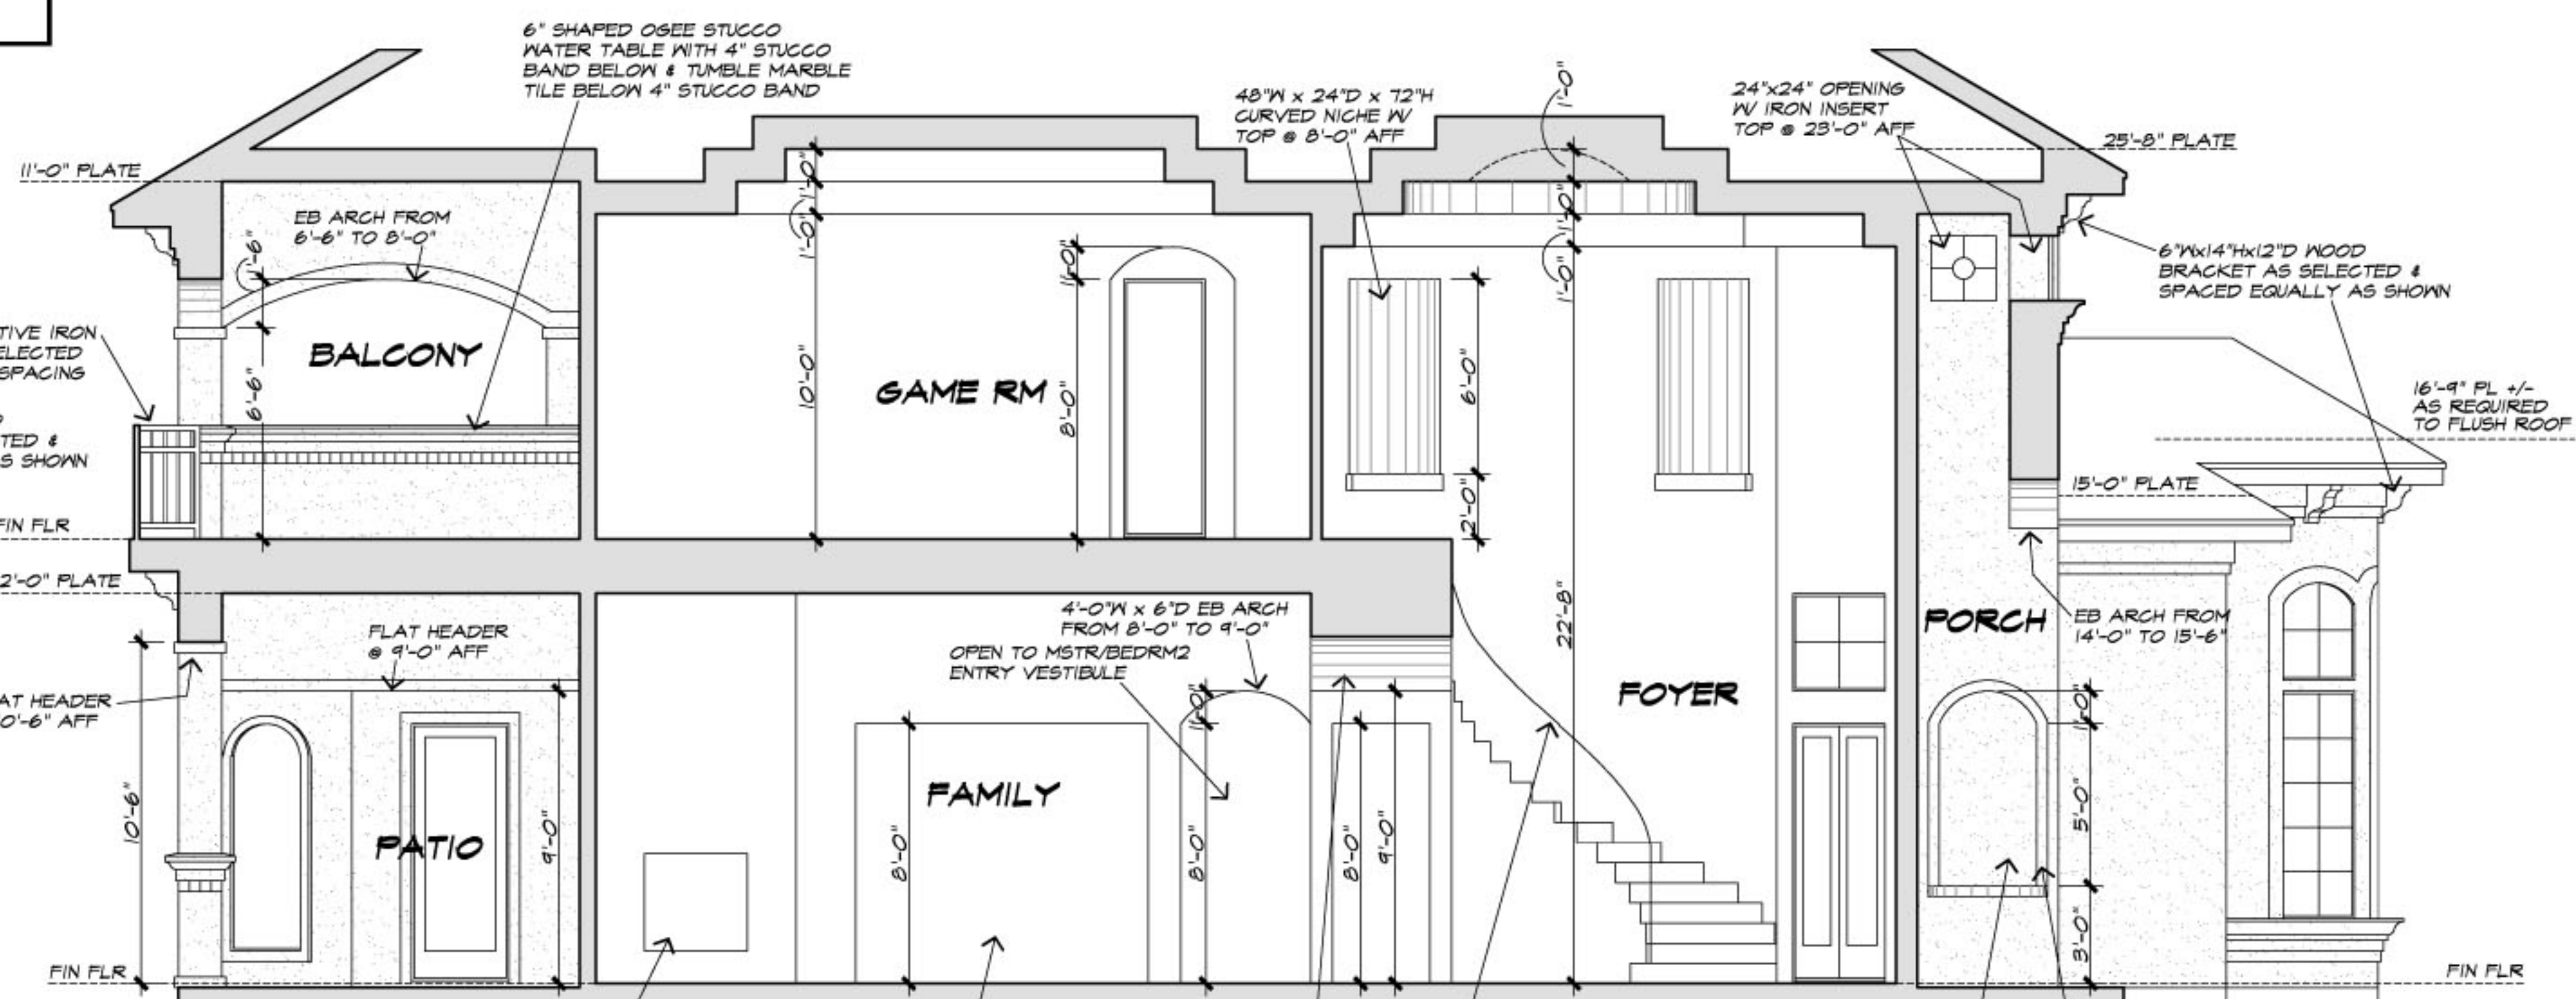


SECTION A
SCALE 1/4"=1'-0"

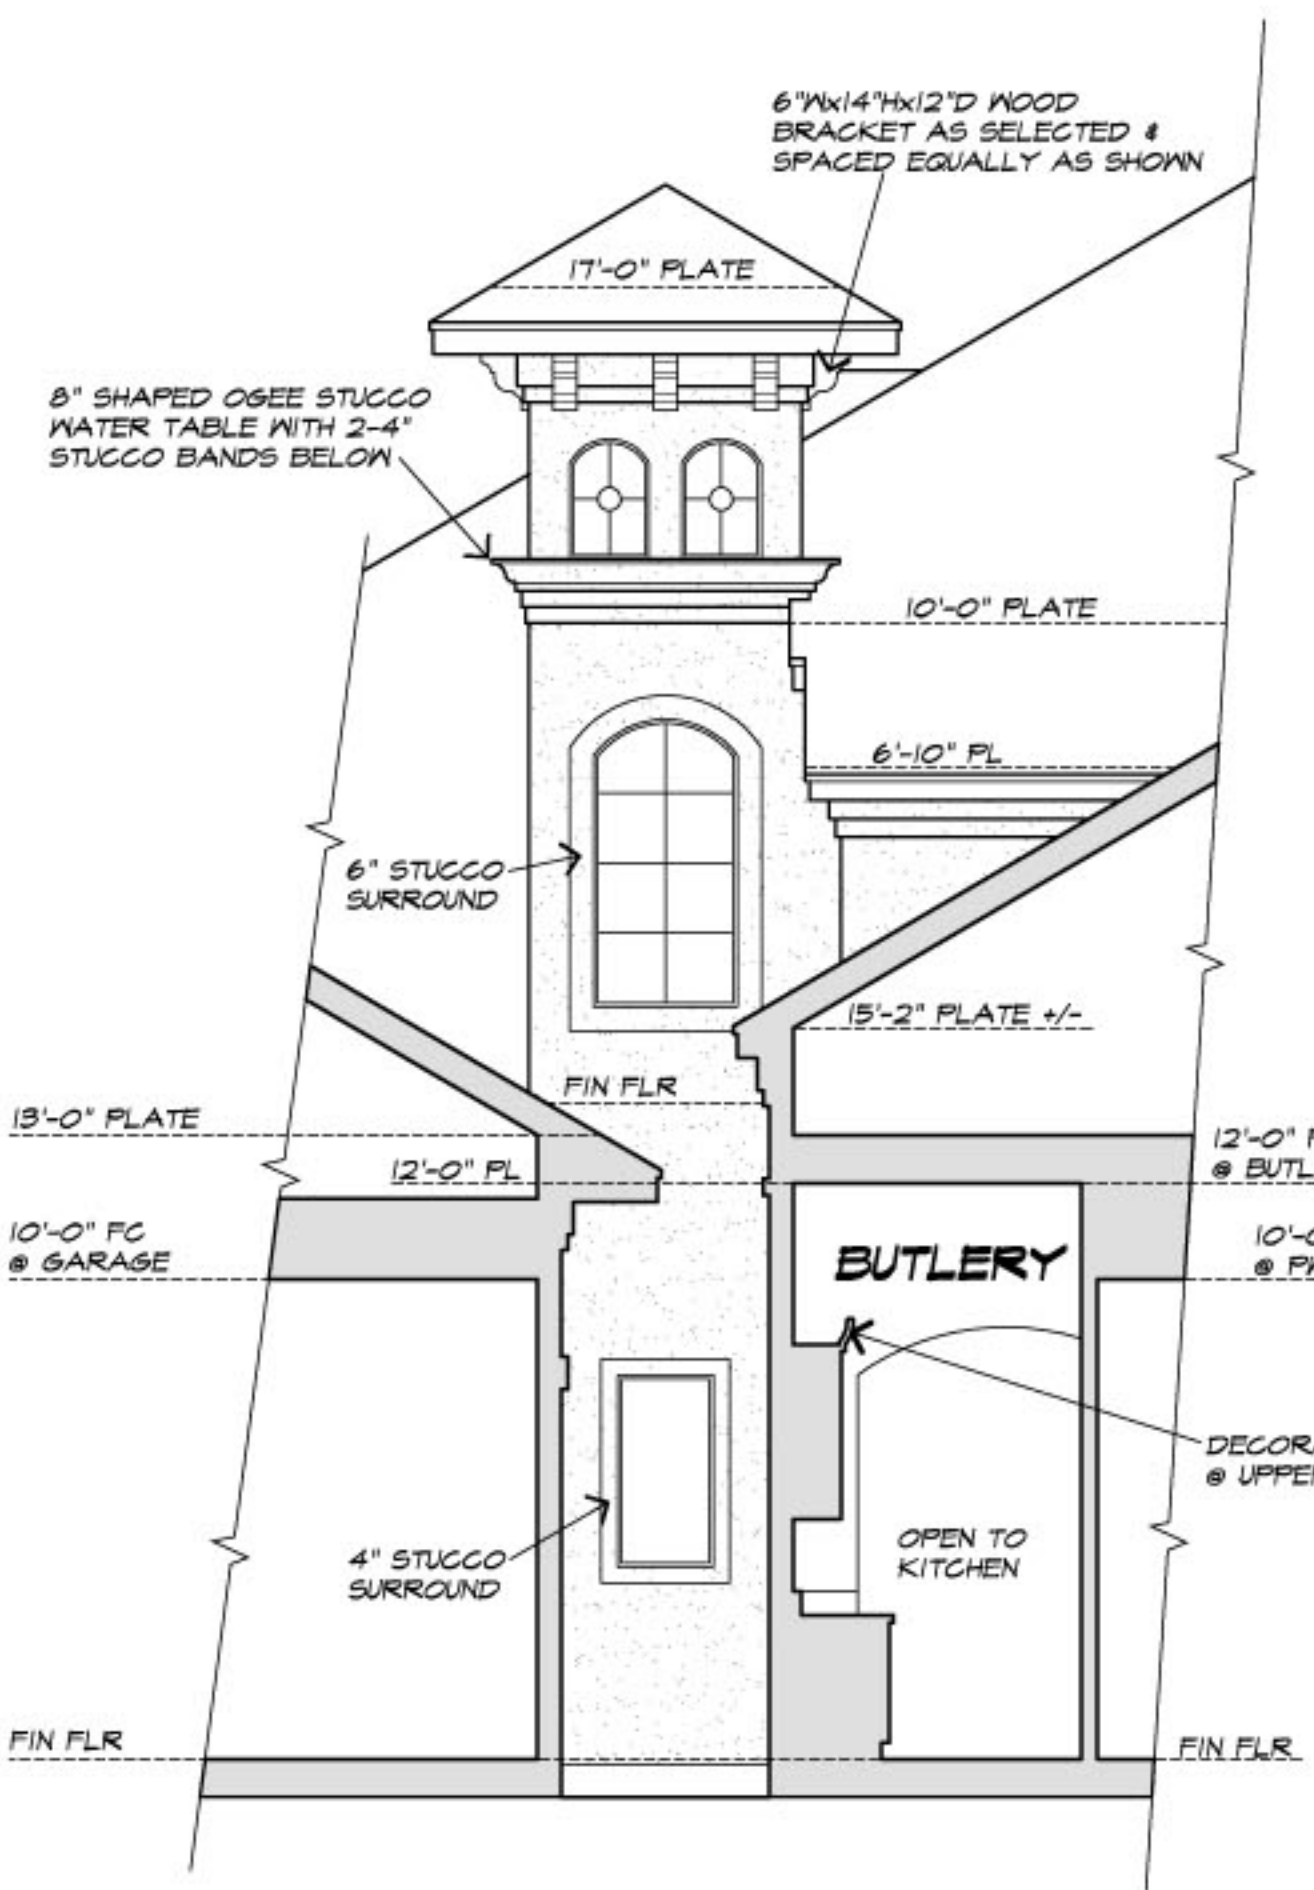


SECTION F
SCALE 1/4"=1'-0"

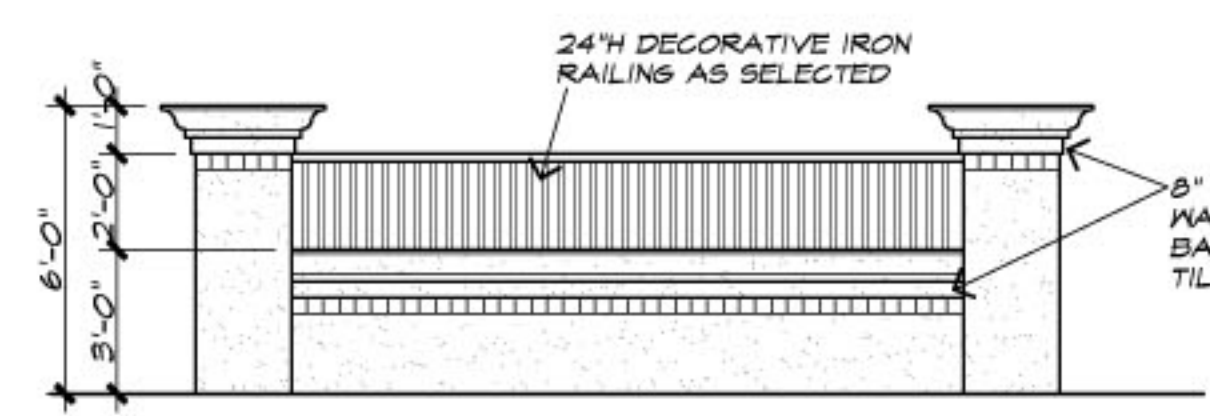

SCREENING WALL ELEVATION
SCALE 1/4"=1'-0"
REFERENCE SITE PLAN FOR DIMENSIONS LOCATING WALL ON SITE

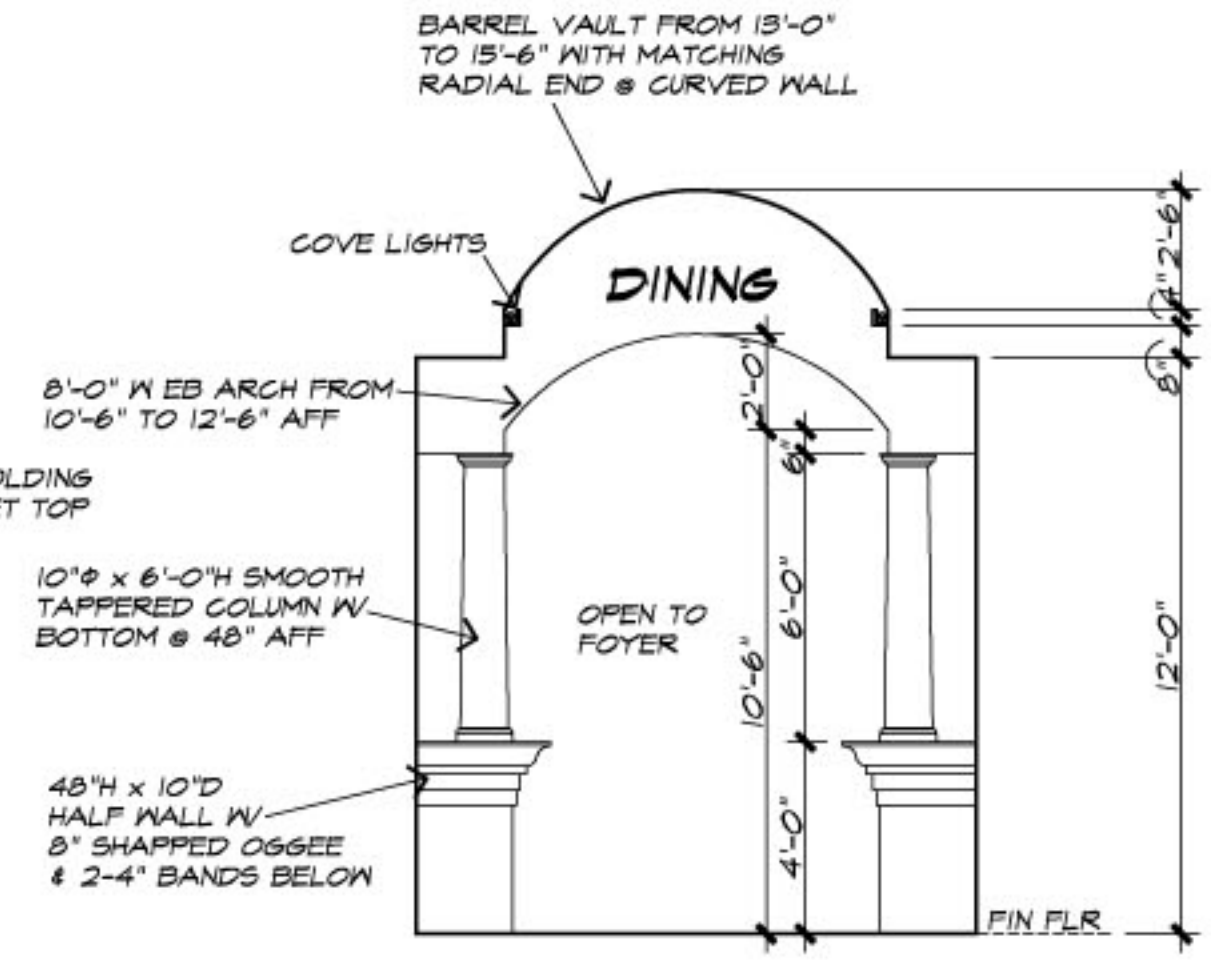

SECTION C
SCALE 1/4"=1'-0"

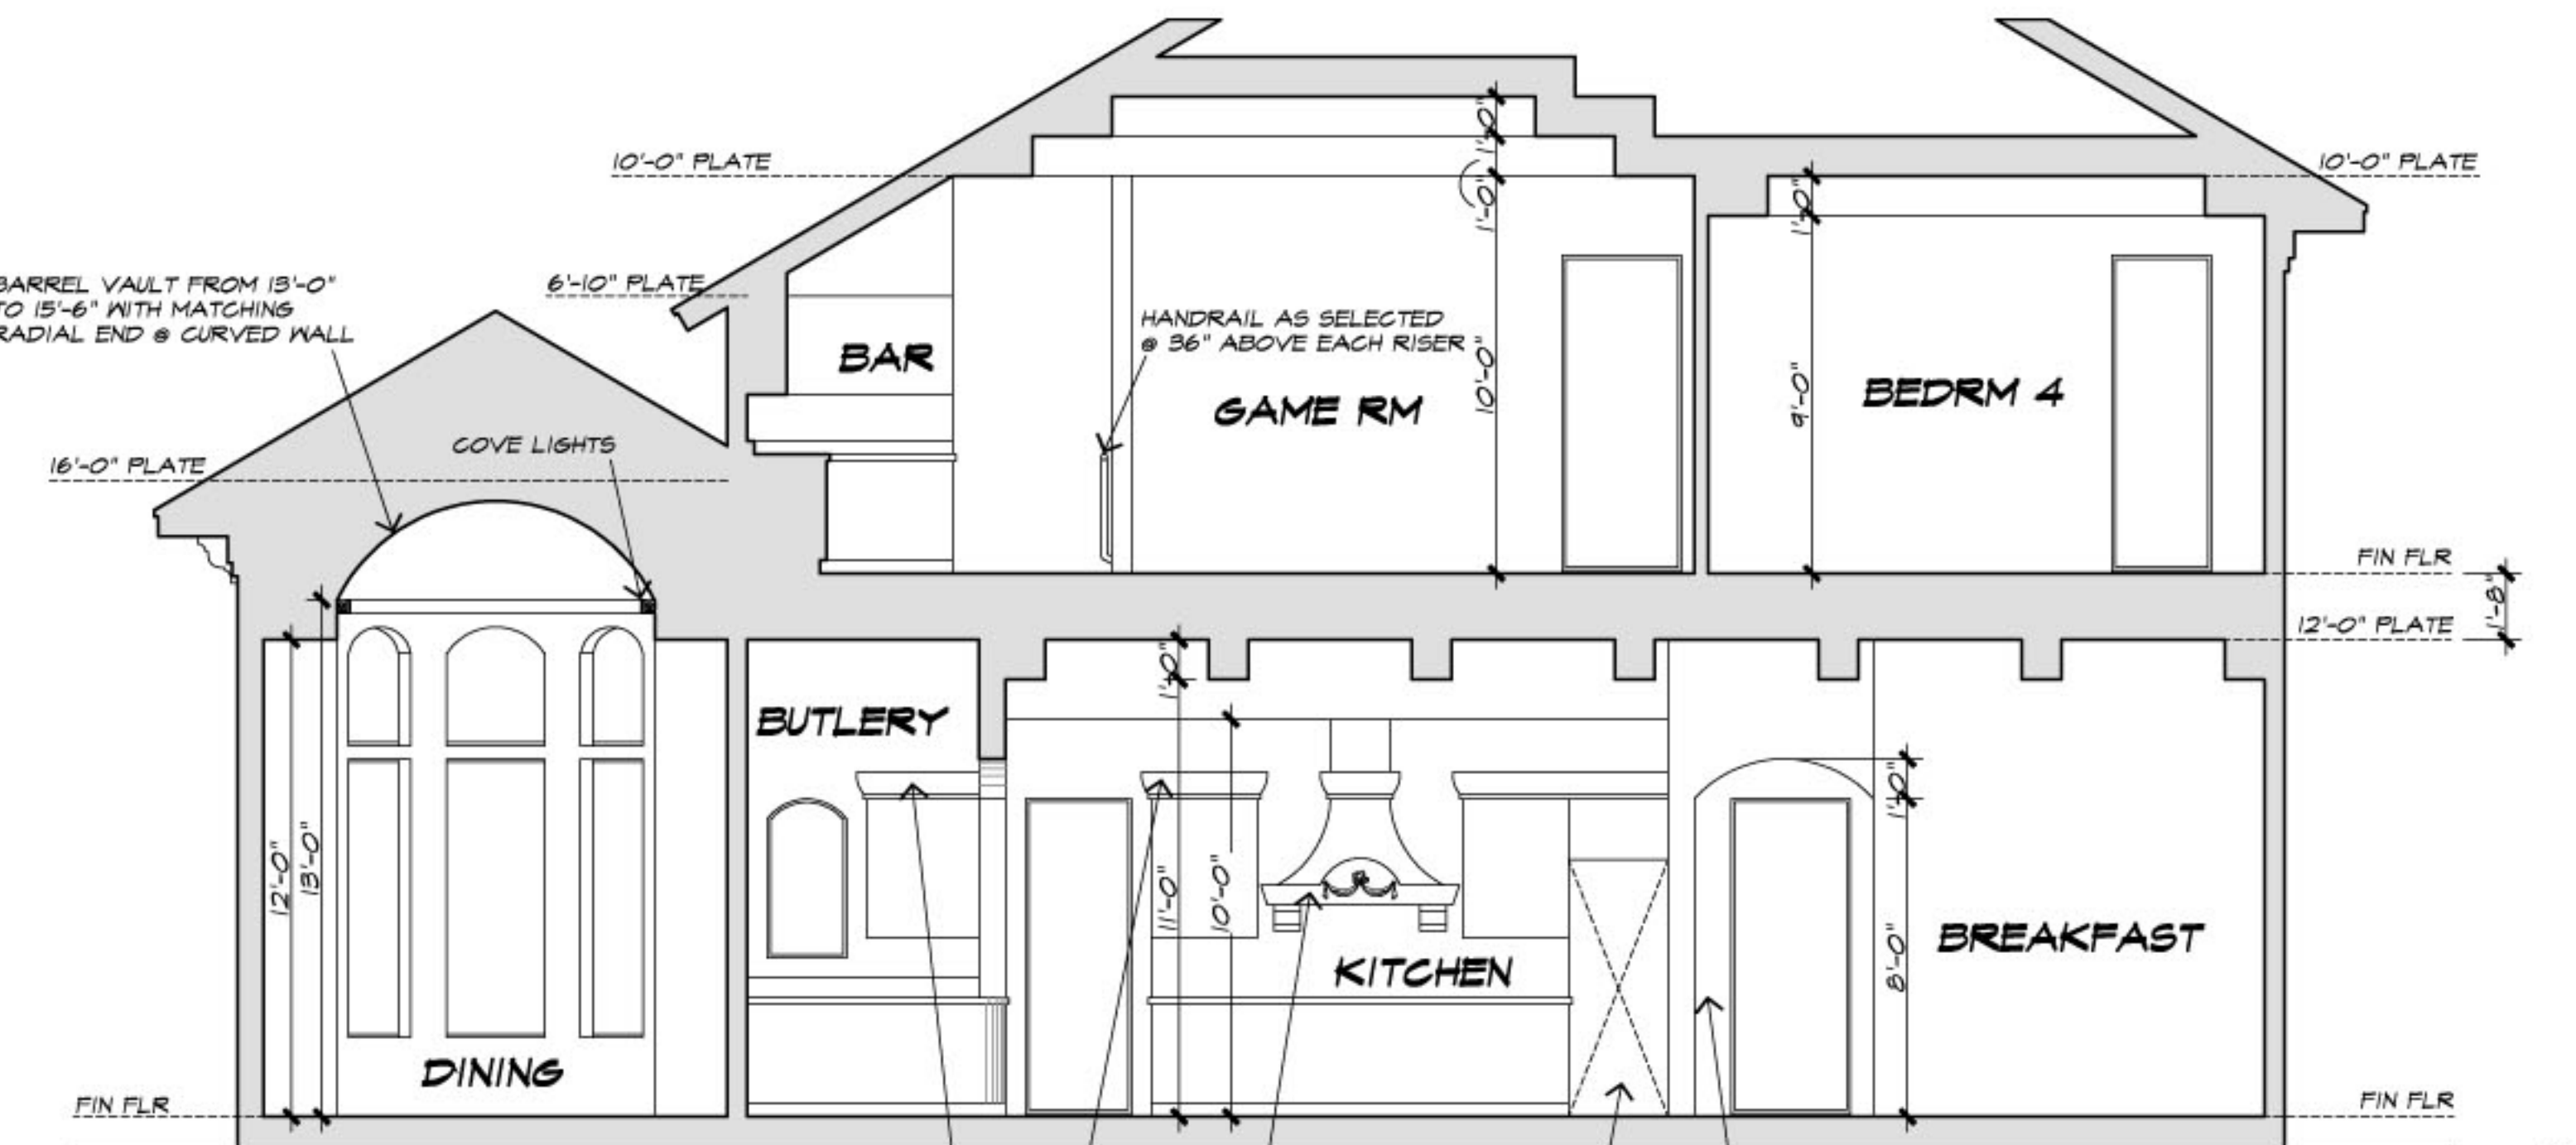

SECTION B
SCALE 1/4"=1'-0"

DO NOT COPY - COPYRIGHT PROTECTED
GD DALLAS - DESIGN - GROUP
 DALLAS DESIGN GROUP - 2439 PEAVY ROAD - DALLAS, TEXAS 75248 - (972) 907-0080
 COPYRIGHT 2010 - DALLAS DESIGN GROUP - ALL RIGHTS RESERVED

DATE: 7-22-09
 PLAN NO. 2-F-FJ-1-4-4-108-68-6205
 SHEET NO.